


ISSUE	TITLE	DATE
1	ISSUED FOR OPA AND ZBA	20170213
2	RE-ISSUED FOR OPA AND ZBA	20180820
3	RE-ISSUED FOR OPA AND ZBA	20180827
4	RE-ISSUED FOR OPA AND ZBA	20181124
5	RE-ISSUED FOR OPA AND ZBA	20200323
6	RE-ISSUED FOR OPA AND ZBA	20200530
7	RE-ISSUED FOR SPA	20200930
8	RE-ISSUED FOR OPA AND ZBA	20210308

WASTE MANAGEMENT NOTE
 Property management staff will be responsible for jockeying bins during collection and will keep the north overhead doors close so that no other people or vehicles would be there during waste collection, see A205 for details.

LEGEND	
[Symbol]	EXISTING BUILDINGS
[Symbol]	ASPHALT DRIVEWAY
[Symbol]	BICYCLE RACKS
[Symbol]	PROPERTY LINE
[Symbol]	SETBACK LINE
[Symbol]	PAINTED PEDESTRIAN CROSSWALK
[Symbol]	EASEMENT
[Symbol]	EXTENT OF UNDERGROUND PARKING
[Symbol]	TACTILE SURFACE INDICATOR
[Symbol]	PROPOSED SHRUBS REFER TO LANDSCAPE DRAWING
[Symbol]	PAD-MOUNTED TRANSFORMER
[Symbol]	PROPOSED SIAMESE CONNECTION
[Symbol]	ROLLED CURB
[Symbol]	PROPOSED BOLLARD LIGHT
[Symbol]	FLAT BENCH
[Symbol]	TABLE WITH UMBRELLA
[Symbol]	PROPOSED ENTRANCE
[Symbol]	PROPOSED/RELOCATED FIRE HYDRANT
[Symbol]	EXISTING FIRE HYDRANT
[Symbol]	ACCESS LADDER TO ROOF
[Symbol]	STEEL GRATING (VENTILATION SHAFT)
[Symbol]	BOLLARD
[Symbol]	PROPOSED MANHOLE
[Symbol]	EXISTING MANHOLE
[Symbol]	EXISTING STREET LIGHT
[Symbol]	PROPOSED POLE LIGHT
[Symbol]	UNDERGROUND UTILITY
[Symbol]	EXISTING CHAIN LINK FENCE
[Symbol]	1200mm HIGH FENCE
[Symbol]	PROPOSED FIRE ROUTE
[Symbol]	EXISTING TREE TO REMAIN
[Symbol]	PROPOSED TREES REFER TO LANDSCAPE DRAWING
[Symbol]	CURB RAMP WITH TROWEL SLOPE
[Symbol]	PROPOSED AREA DRAIN
[Symbol]	PROPOSED CATCH BASIN
[Symbol]	EXISTING CATCH BASIN
[Symbol]	HEAVY DUTY CONCRETE PAVING
[Symbol]	PEDESTRIAN PAVERS REFER TO LANDSCAPE DRAWING
[Symbol]	BARK MULCH
[Symbol]	ARTIFICIAL TURF

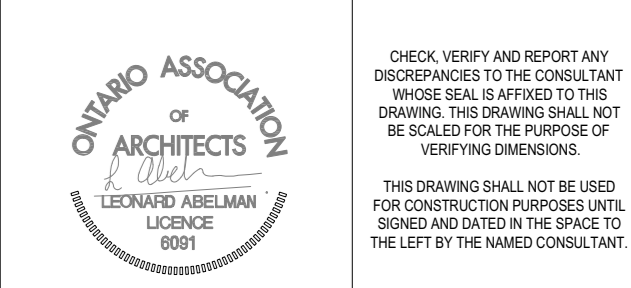

WZMH
 WZMH Architects
 55 St. Clair Ave. W., Suite 1500
 Toronto, Ontario, Canada M4V 1N6
 Tel: 416-961-4111
 www.wzmh.com



1750 BLOOR ST.
 BLOCK B, REGISTERED PLAN 723
 MISSISSAUGA, ON

PROPOSED SITE PLAN

Date: 02/08/21 Scale: 1:250

Drawn By: [Signature]

Project No: 07803.000

Sheet No: A103

BETHESDA COMMON PARK PARK
 1 PROPOSED SITE PLAN
 A103