




ISSUES/REVISIONS		
ISSUE	TITLE	DATE
1	ISSUED FOR OPA AND ZBA	2017 OCT 31
2	RE ISSUED FOR OPA AND ZBA	2018 MAR 20
3	RE ISSUED FOR OPA AND ZBA	2018 OCT 15
4	RE ISSUED FOR OPA AND ZBA	2019 JUL 23
5	RE ISSUED FOR OPA AND ZBA	2020 MAR 24
6	RE ISSUED FOR OPA AND ZBA	2020 SEP 10
7	ISSUED FOR SPA	2020 SEP 10

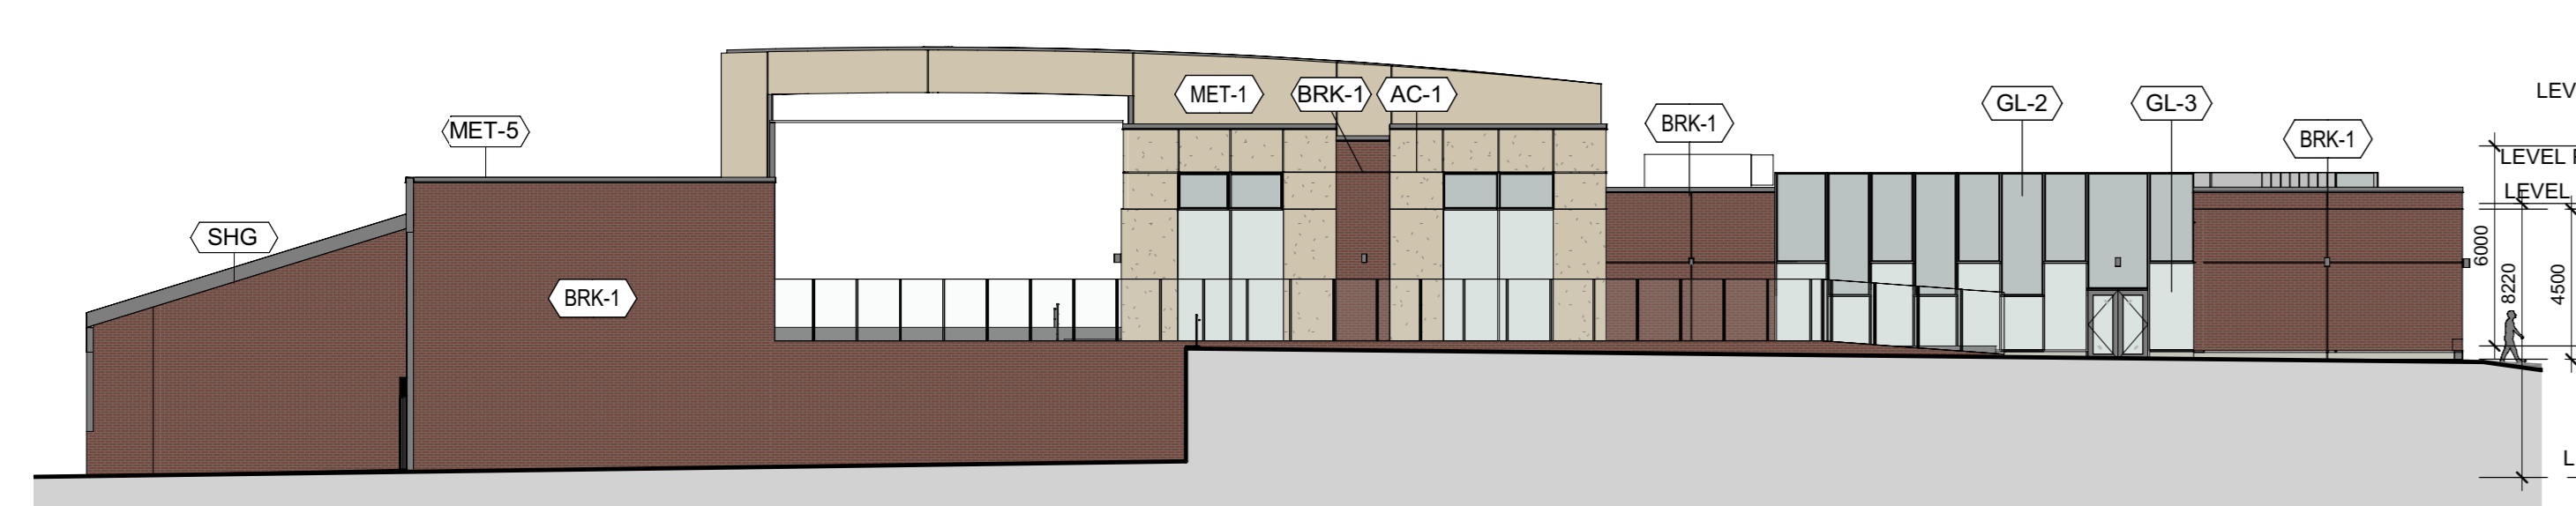

4 AMENITY BUILDING - EAST ELEVATION  
A402 1:200

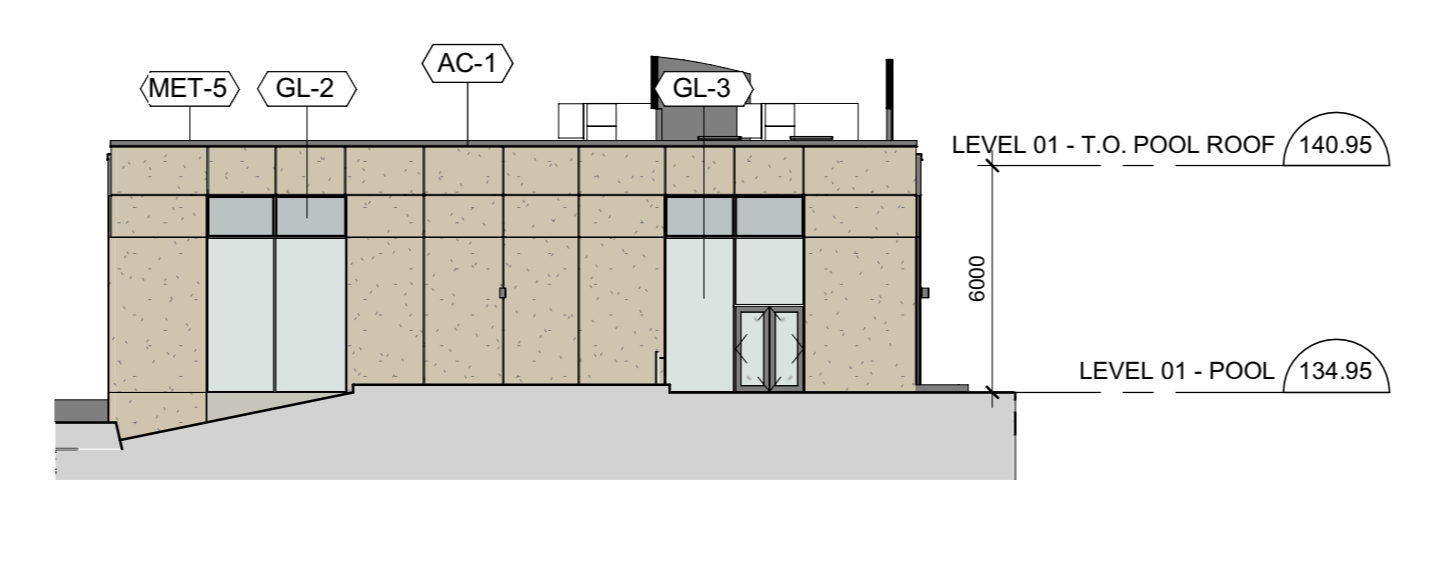

3 SOUTH ELEVATION BUILDING D  
A402 1:200

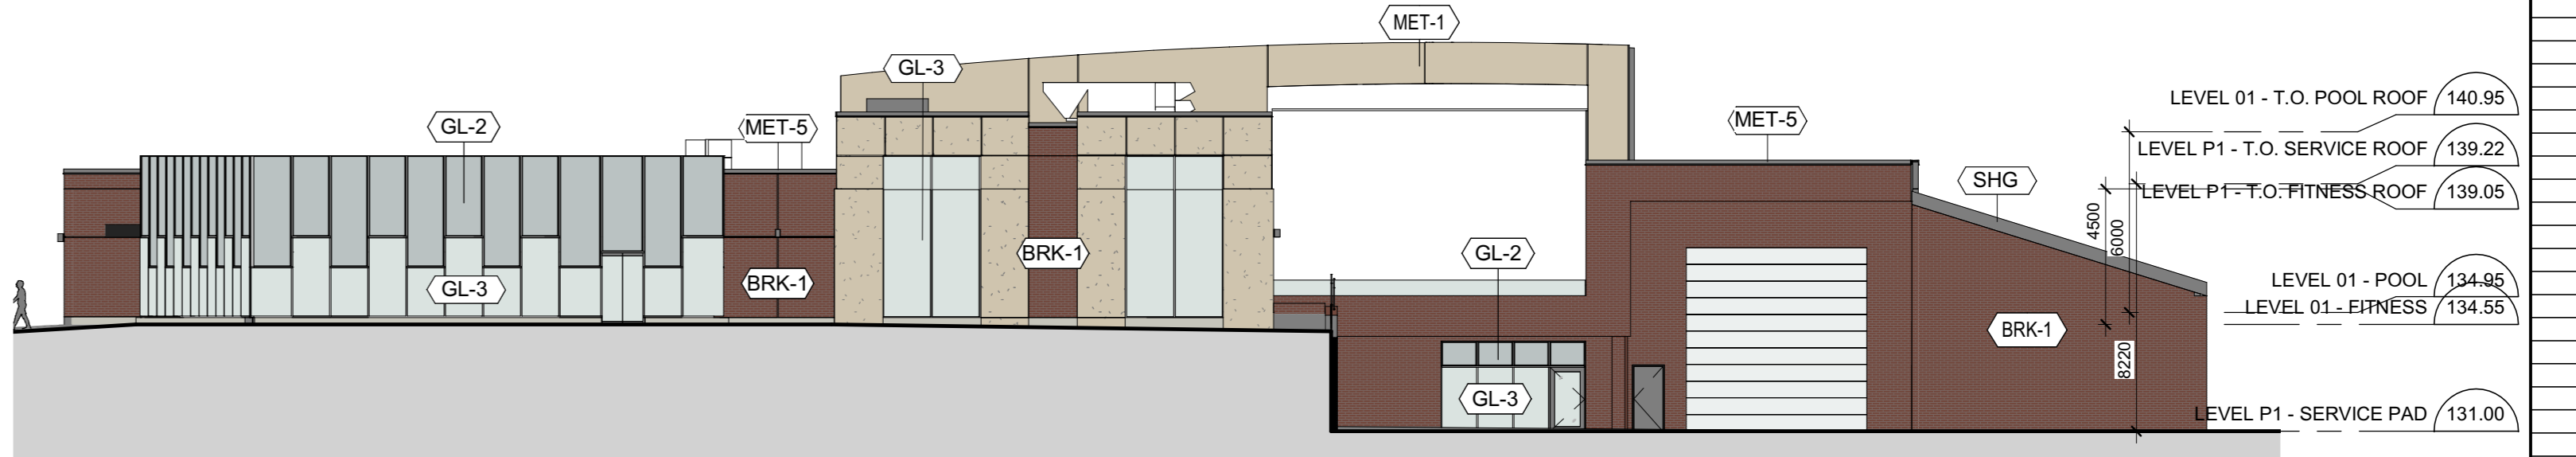

2 AMENITY BUILDING - WEST ELEVATION  
A402 1:200



1 AMENITY BUILDING - ELEVATION LOOKING NORTH FROM KIRKWALL CRES.  
A402 1:200

Seal  
  
 CHECK, VERIFY AND REPORT ANY DISCREPANCIES TO THE CONSULTANT BEFORE USE. THIS DRAWING IS TO BE USED FOR THE PURPOSE OF VERIFYING DIMENSIONS.  
 THIS DRAWING SHALL NOT BE USED FOR CONSTRUCTION PURPOSES UNLESS BONDED AND DATED ON THE BACK TO THE LEFT BY THE REGISTERED CONSULTANT.

**WZMH**  
 WZMH Architects  
 55 St. Clair Ave. W., Suite 1500  
 Toronto, Ontario, Canada M4V 1N6  
 Tel: 416-961-4111  
 www.wzmn.com

**Timbercreek**  
 1750 BLOOR ST.  
 BLOCK B, REGISTERED PLAN 723  
 MISSISSAUGA, ON

Drawing Title	
AMENITY BUILDING D ELEVATIONS	
Date	09/30/20
Scale	1 : 200
Drawn By	Project No.
Checked By	
Project No.	07803.000
Drawing No.	

A402