



working with you

PONYTRAIL DRIVE

FROM FIELDGATE DRIVE TO STONEPATH CRESCENT

RATHBURN ROAD EAST

FROM PONYTRAIL DRIVE TO BOUGH BEECHES BLVD.

PROJECT MANAGER : D. GORZYNSKI x 5013

COUNCILLOR: C. FONSECA (WARD 3)

CONTRACTOR: TRISAN CONSTRUCTION

INSPECTOR: JIM STEVENSON (905) 870-0343

PROJECT 15-2300 B2

PROJECT 15-1345 C


PROJECT 15-1345 D1

LEGEND

PROP. SAN.SEW. (OPEN CUT) 

PROP. SAN.SEW. (MICROTUNNELING) 

PROP. WATERMAIN 

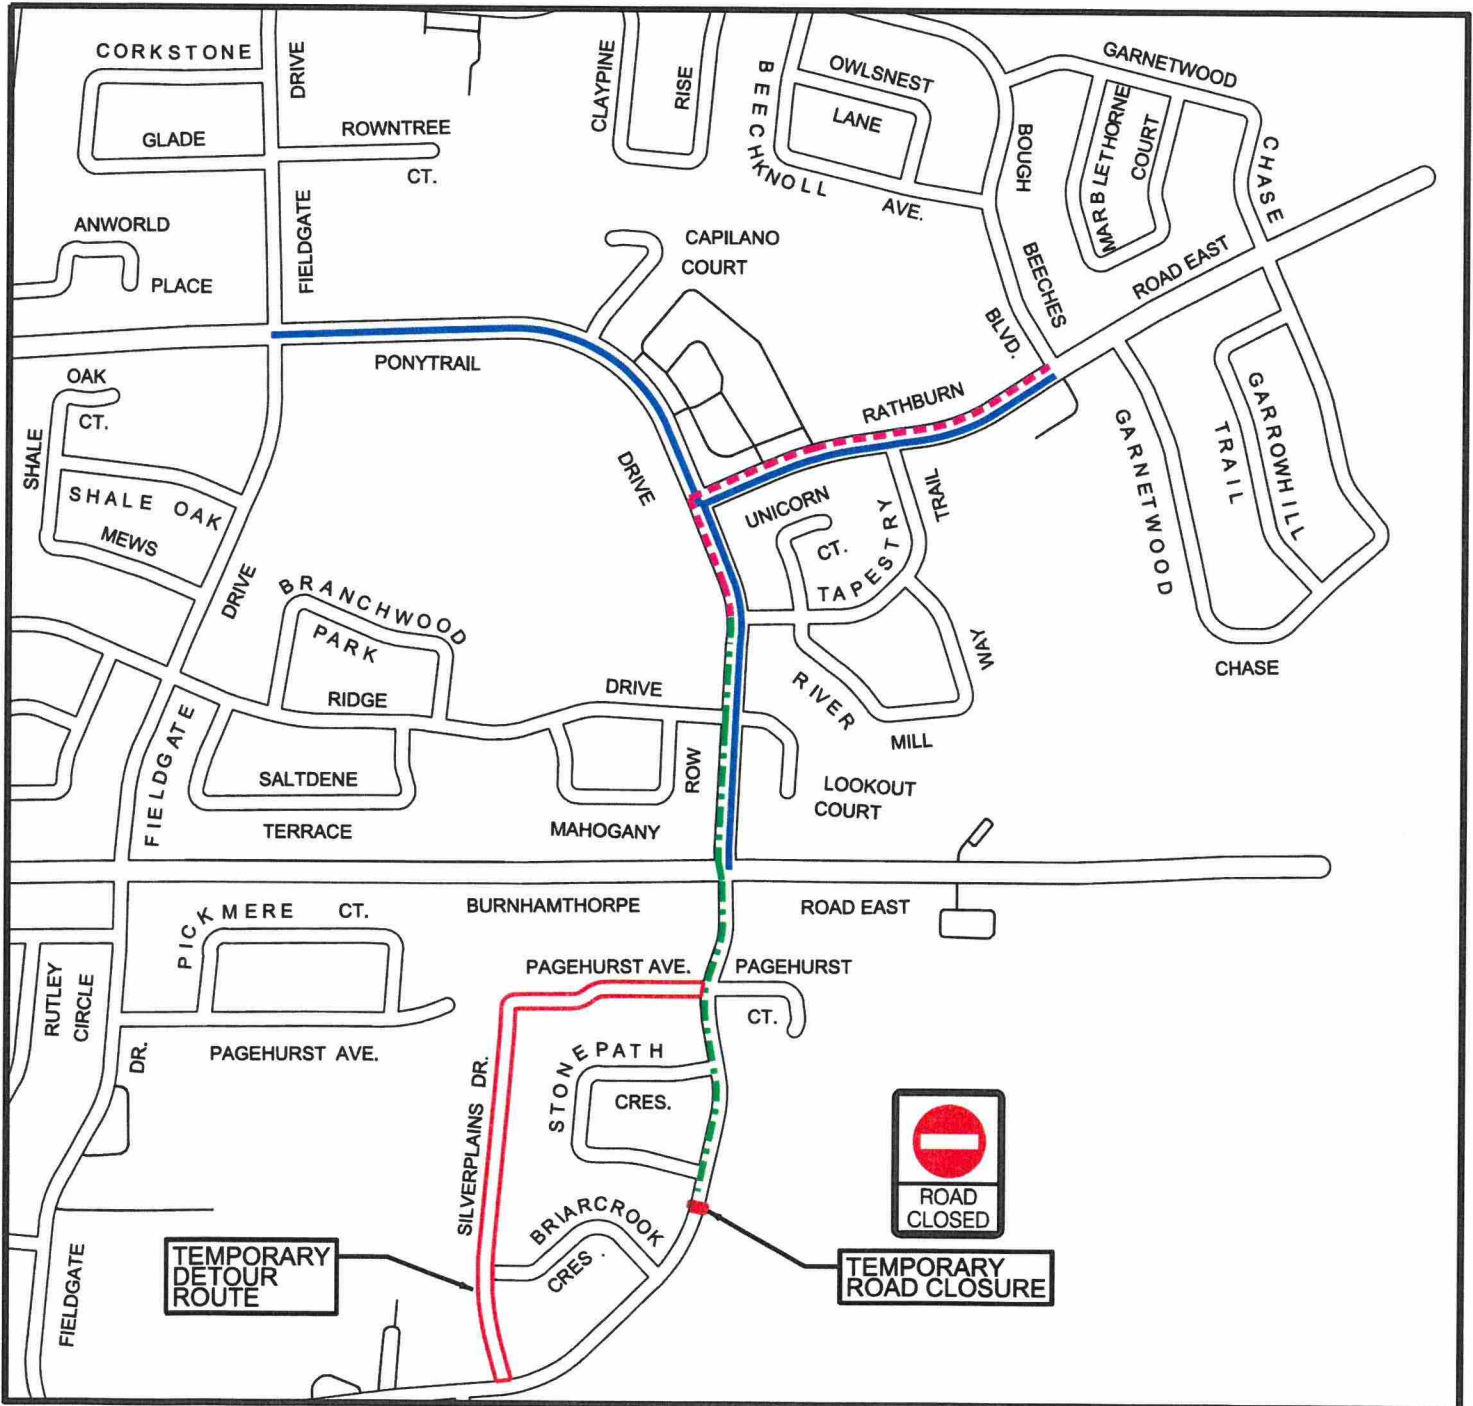

PUBLIC WORKS

10 PEEL CENTRE DRIVE - SUITE B, 4th FLOOR, BRAMPTON ON L6T 4B9 (905) 791-7800